
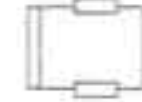

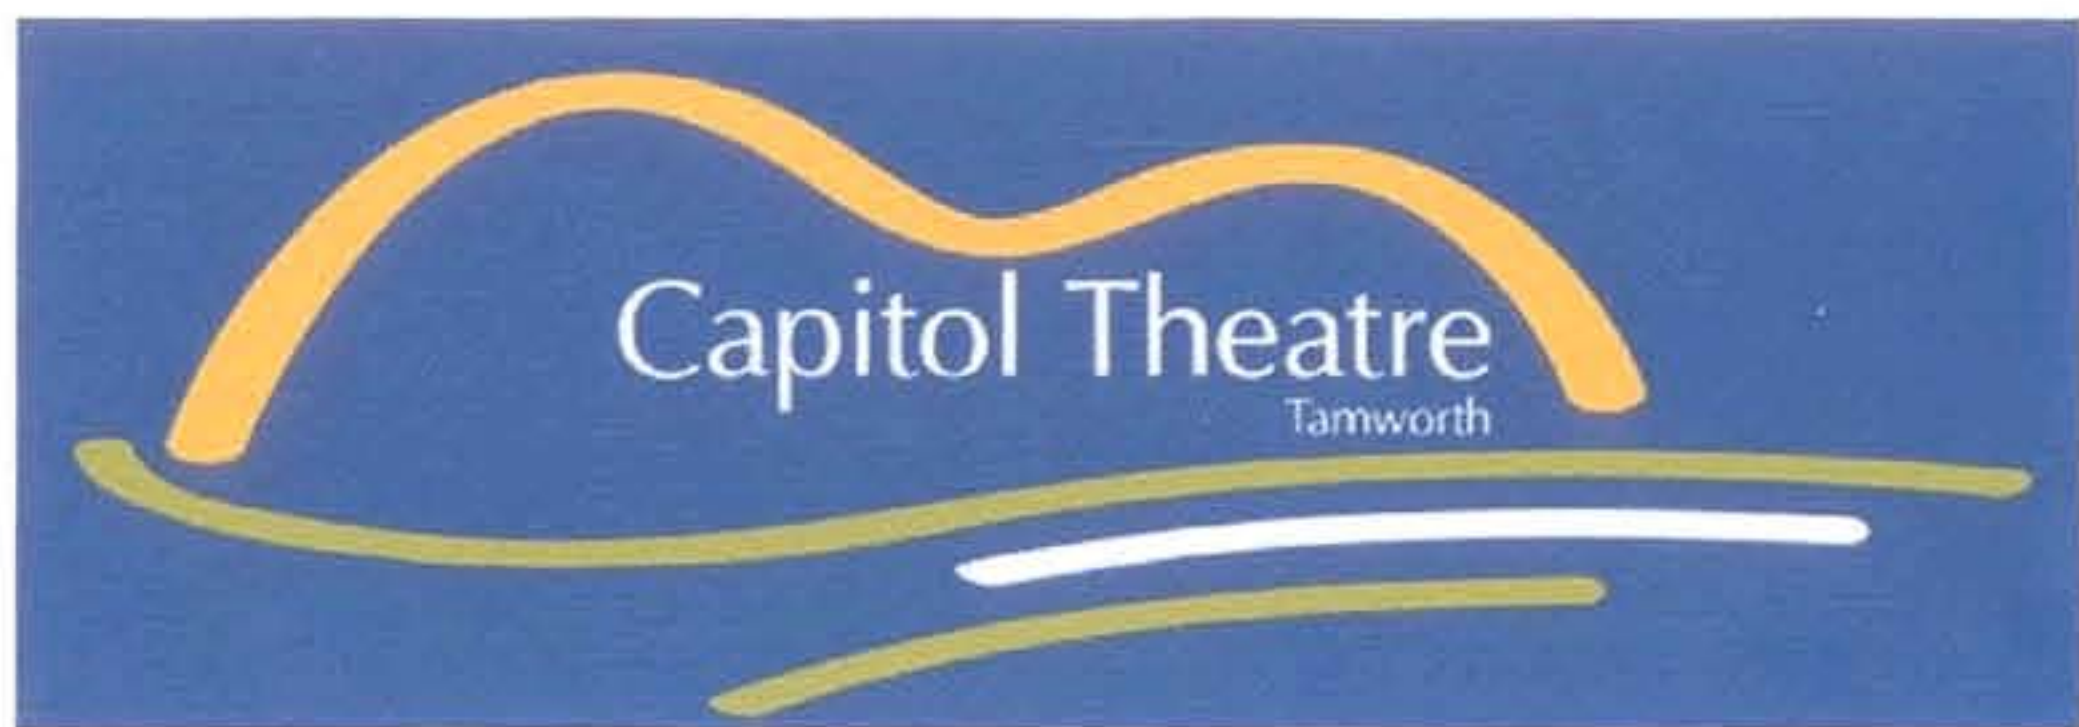


-  FIXED SEATING
-  REMOVABLE SEATING
-  DESIGNATED WHEELCHAIR SPACES

Hill Lockart Architects



P.O. BOX 801, TAMWORTH N.S.W. 2340
 188 MARIUS STREET, TAMWORTH N.S.W. 2340
 TELEPHONE (02) 6766 5188 FAX (02) 6766 7055
 EMAIL admin@hill-lockart.com.au

GREGORY HILL ARCHITECTS PTY. LTD. A.C.N. 060 766 403
 STUDIO TWO ARCHITECTURE & DESIGN PTY. LTD. A.C.N. 112 175 309
 NOVARE DESIGN PTY. LTD. A.C.N. 112 250 665
 BOHENA ASSOCIATES PTY. LTD. A.C.N. 110 962 528
 TRADING AS

SEATING PLAN

| | | | | |
|---------------------|----------------------------------|--|----------------------|---------------------------|
| DESIGN GREG HILL | DOCUMENTATION NIGEL PARKINSON | NSW ARCHITECTS REGISTRATION BOARD No. GREG HILL 5660 NICHOLAS BROWN 6027 | PROJECT No. CM004 | DRAWING No. T8802 G-02 |
| SHEET A3 | SCALE NOT TO SCALE | PLAT DATE 30/10/2008 | | |

